



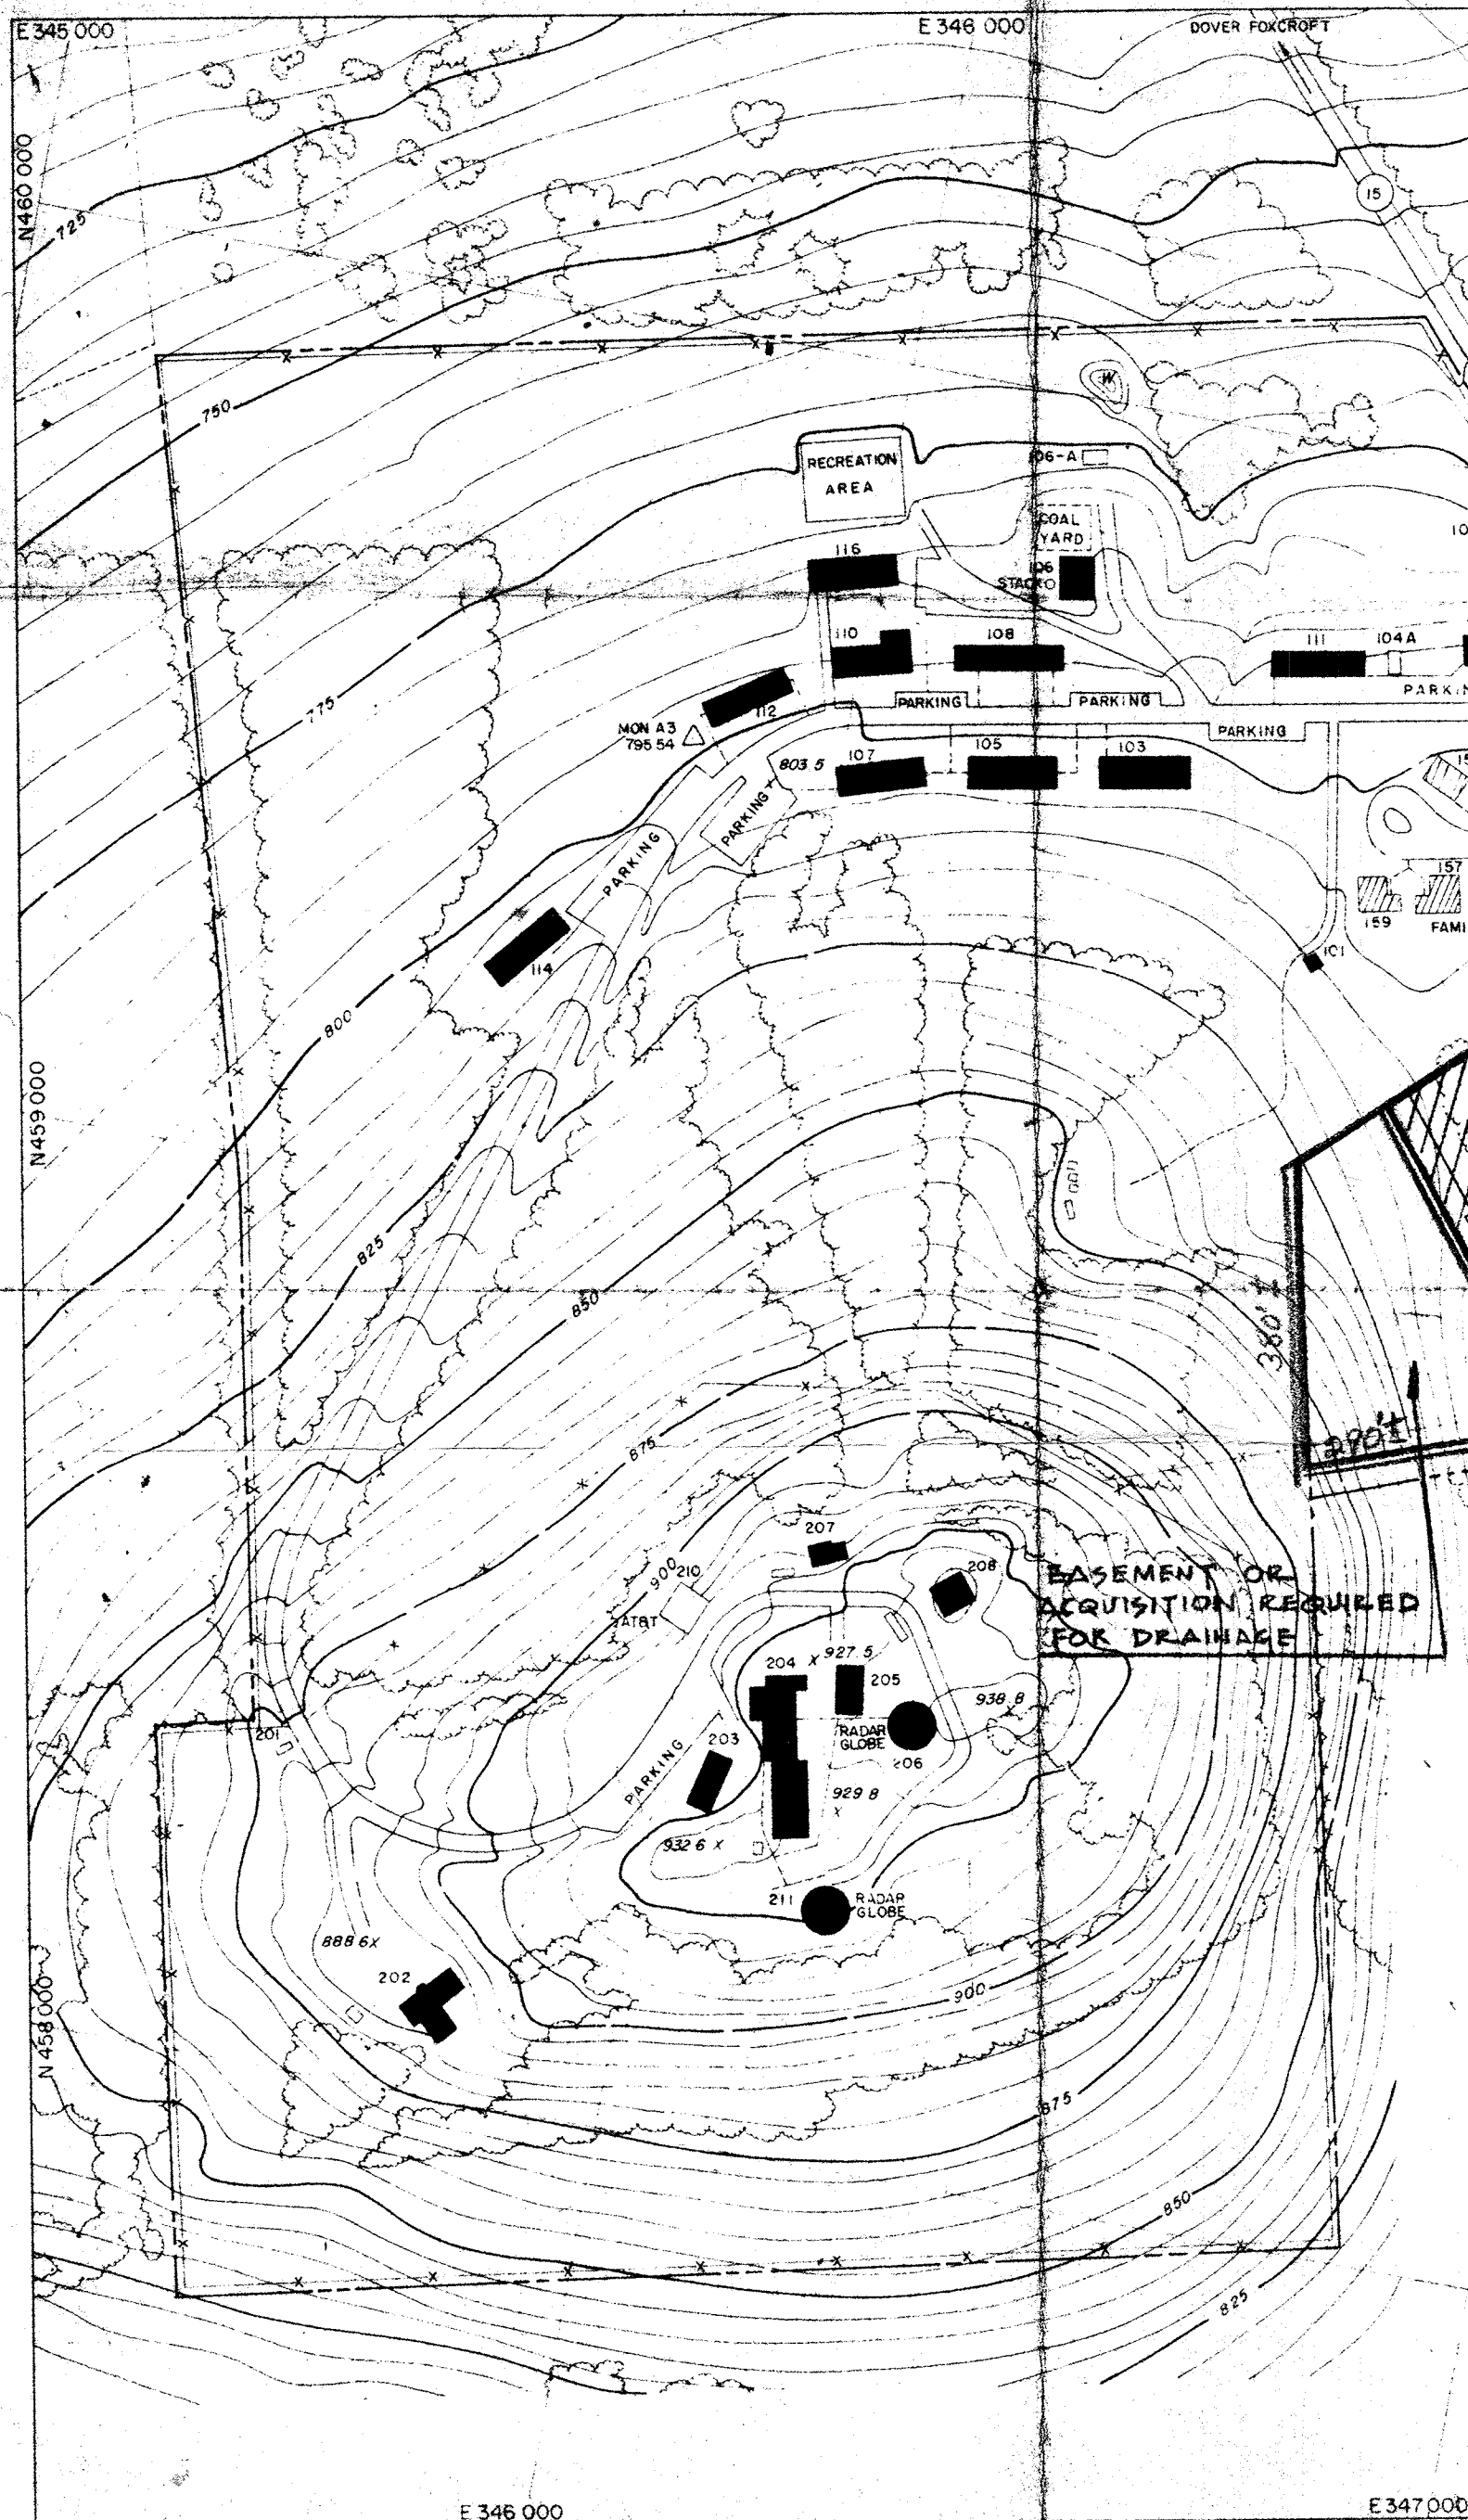

BUILDING LIST

100 SECURITY CONTROL & IDENTIFICATION BASE	116 RECREATION FACILITY, MULTI-PURPOSE
101 WATER SUPPLY BLDG	150-159 FAMILY HOUSING, AIRMEN
102 SANITARY SEWAGE TREATMENT & DISPOSAL	201 SECURITY, SENTRY HOUSE
103 OFFICERS QUARTERS, MEN	202 COMMUNICATIONS TRANSMITTER
104 AUTO MAINTENANCE SHOP	203 ADMINISTRATION, SUPPLY & ISSUE ORGANIZATION
104A FIRE STATION, STRUCTURAL	204 OPERATIONS, AC & W
105 DORMITORY, AIRMEN	205 ELECTRIC, PRIMARY POWER
106 HEATING FACILITY BLDG	206 TOWER, RADAR
107 DORMITORY, AIRMEN	207 WATER PUMP STATION
108 HEADQUARTERS, SQUADRON	208 WATER STORAGE TANK
110 DINING HALL, AIRMEN	211 TOWER, RADAR
111 IE, MAINTENANCE SHOP	300 COMM. RECEIVER
112 DORMITORY, AIRMEN	400 WATER PUMP STATION
114 DORMITORY, AIRMEN	

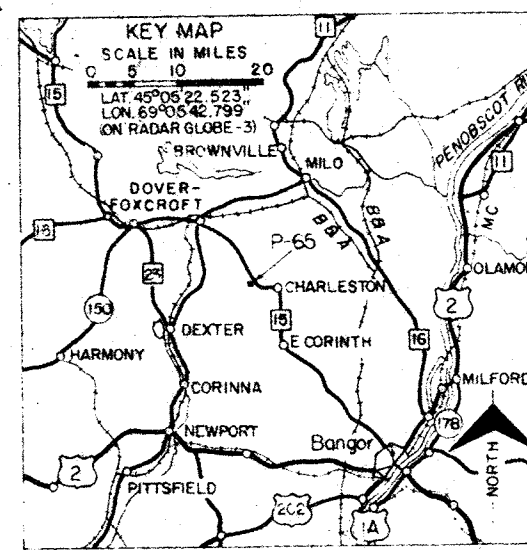

- KEY TO SYMBOLS**
- STRUCTURES**
- EXISTING PERMANENT
 - EXISTING MOBILIZATION OR SEMI-PERMANENT
 - EXISTING TEMPORARY TO BE RETAINED
 - EXISTING TO BE ABANDONED
 - PROPOSED
- ROADS, PARKING & R.R.'S**
- EXISTING TO BE RETAINED
 - EXISTING TO BE ABANDONED
 - PROPOSED ROAD
 - PROPOSED PARKING
 - EXISTING RAILROAD
 - PROPOSED RAILROADS
- BOUNDARIES**
- EXISTING PROPERTY LINE (IN FEE)
 - PROPOSED PROPERTY LINE (IN FEE)
 - EXPANSIBILITY (IN FEE)
 - EXISTING PROPERTY LINE (EASEMENTS OR PERMITS)
 - PROPOSED PROPERTY LINE (EASEMENTS OR PERMITS)
 - EXPANSIBILITY (EASEMENTS OR PERMITS)
 - EXISTING FENCE
 - PROPOSED FENCE
 - APPROACH ZONE & R/W CLEARANCE
- NATURAL FEATURES**
- EXISTING CONTOURS
 - APPROXIMATE CONTOURS
 - EXISTING TREE COVER
 - ELEVATION
 - CLIFF OR SEVERE GRADE DIFFERENCE
 - LAKE OR POND
 - STREAMS & RIVERS
 - DRAINAGE CHANNEL OR DITCH
 - DAM
 - SWAMP

SITING APPROVAL

John W. Hams, Capt.	6 Dec 60
HQ ADC	DATE
Charles R. Brown, Lt	6 Dec 60
HQ 26th AG (SAGE)	DATE
Major W. J. Major	6 Dec 60
COMDR. 765th RADRON (SAGE)	DATE
James E. Turner, H. Col.	6 Dec 60
AIRCE-NAR	DATE

SURVEY CONFORMS TO "STATEMENT OF WORK - TOPOGRAPHIC MAPS" DATED 3 DECEMBER 1954 AS AMENDED 22 MAY 1957, AND COMPLIES WITH NATIONAL STANDARDS OF ACCURACY FOR AERIAL SURVEYS.

BY: *[Signature]* CHIEF ENGINEER
 AIR SURVEY CORPORATION
 ARLINGTON 9, VIRGINIA

DATE: *Mar 5, 58*

1 60DEC60 FY-62 FAMILY HOUSING

REV	DATE	DESCRIPTION	INITIAL

PLAN REVISIONS

PRIMARY MISSION

SITE PLAN

FY-62 FAMILY HOUSING

DEPARTMENT OF THE AIR FORCE
 ASST CHIEF OF STAFF/INSTALLATIONS - WASHINGTON, D.C.
 AIR DEFENSE COMMAND
 CHARLESTON AIR FORCE STATION
 TOPOGRAPHIC SURVEY
 DOVER FOXCROFT
 MAINE

DATUM MEAN SEA LEVEL 1929
 1000' GRID BASED ON MAINE STATE PLANE COORDINATE
 1827 NAD

SCALE IN FEET
 CONTOUR INTERVAL 5 FEET

SCALE 1" = 200 FT. DATE 5 MAR 1958
 MASTER PLANNING DIRECTIVE 57-4
 TAB NO
 SHEET 1 OF