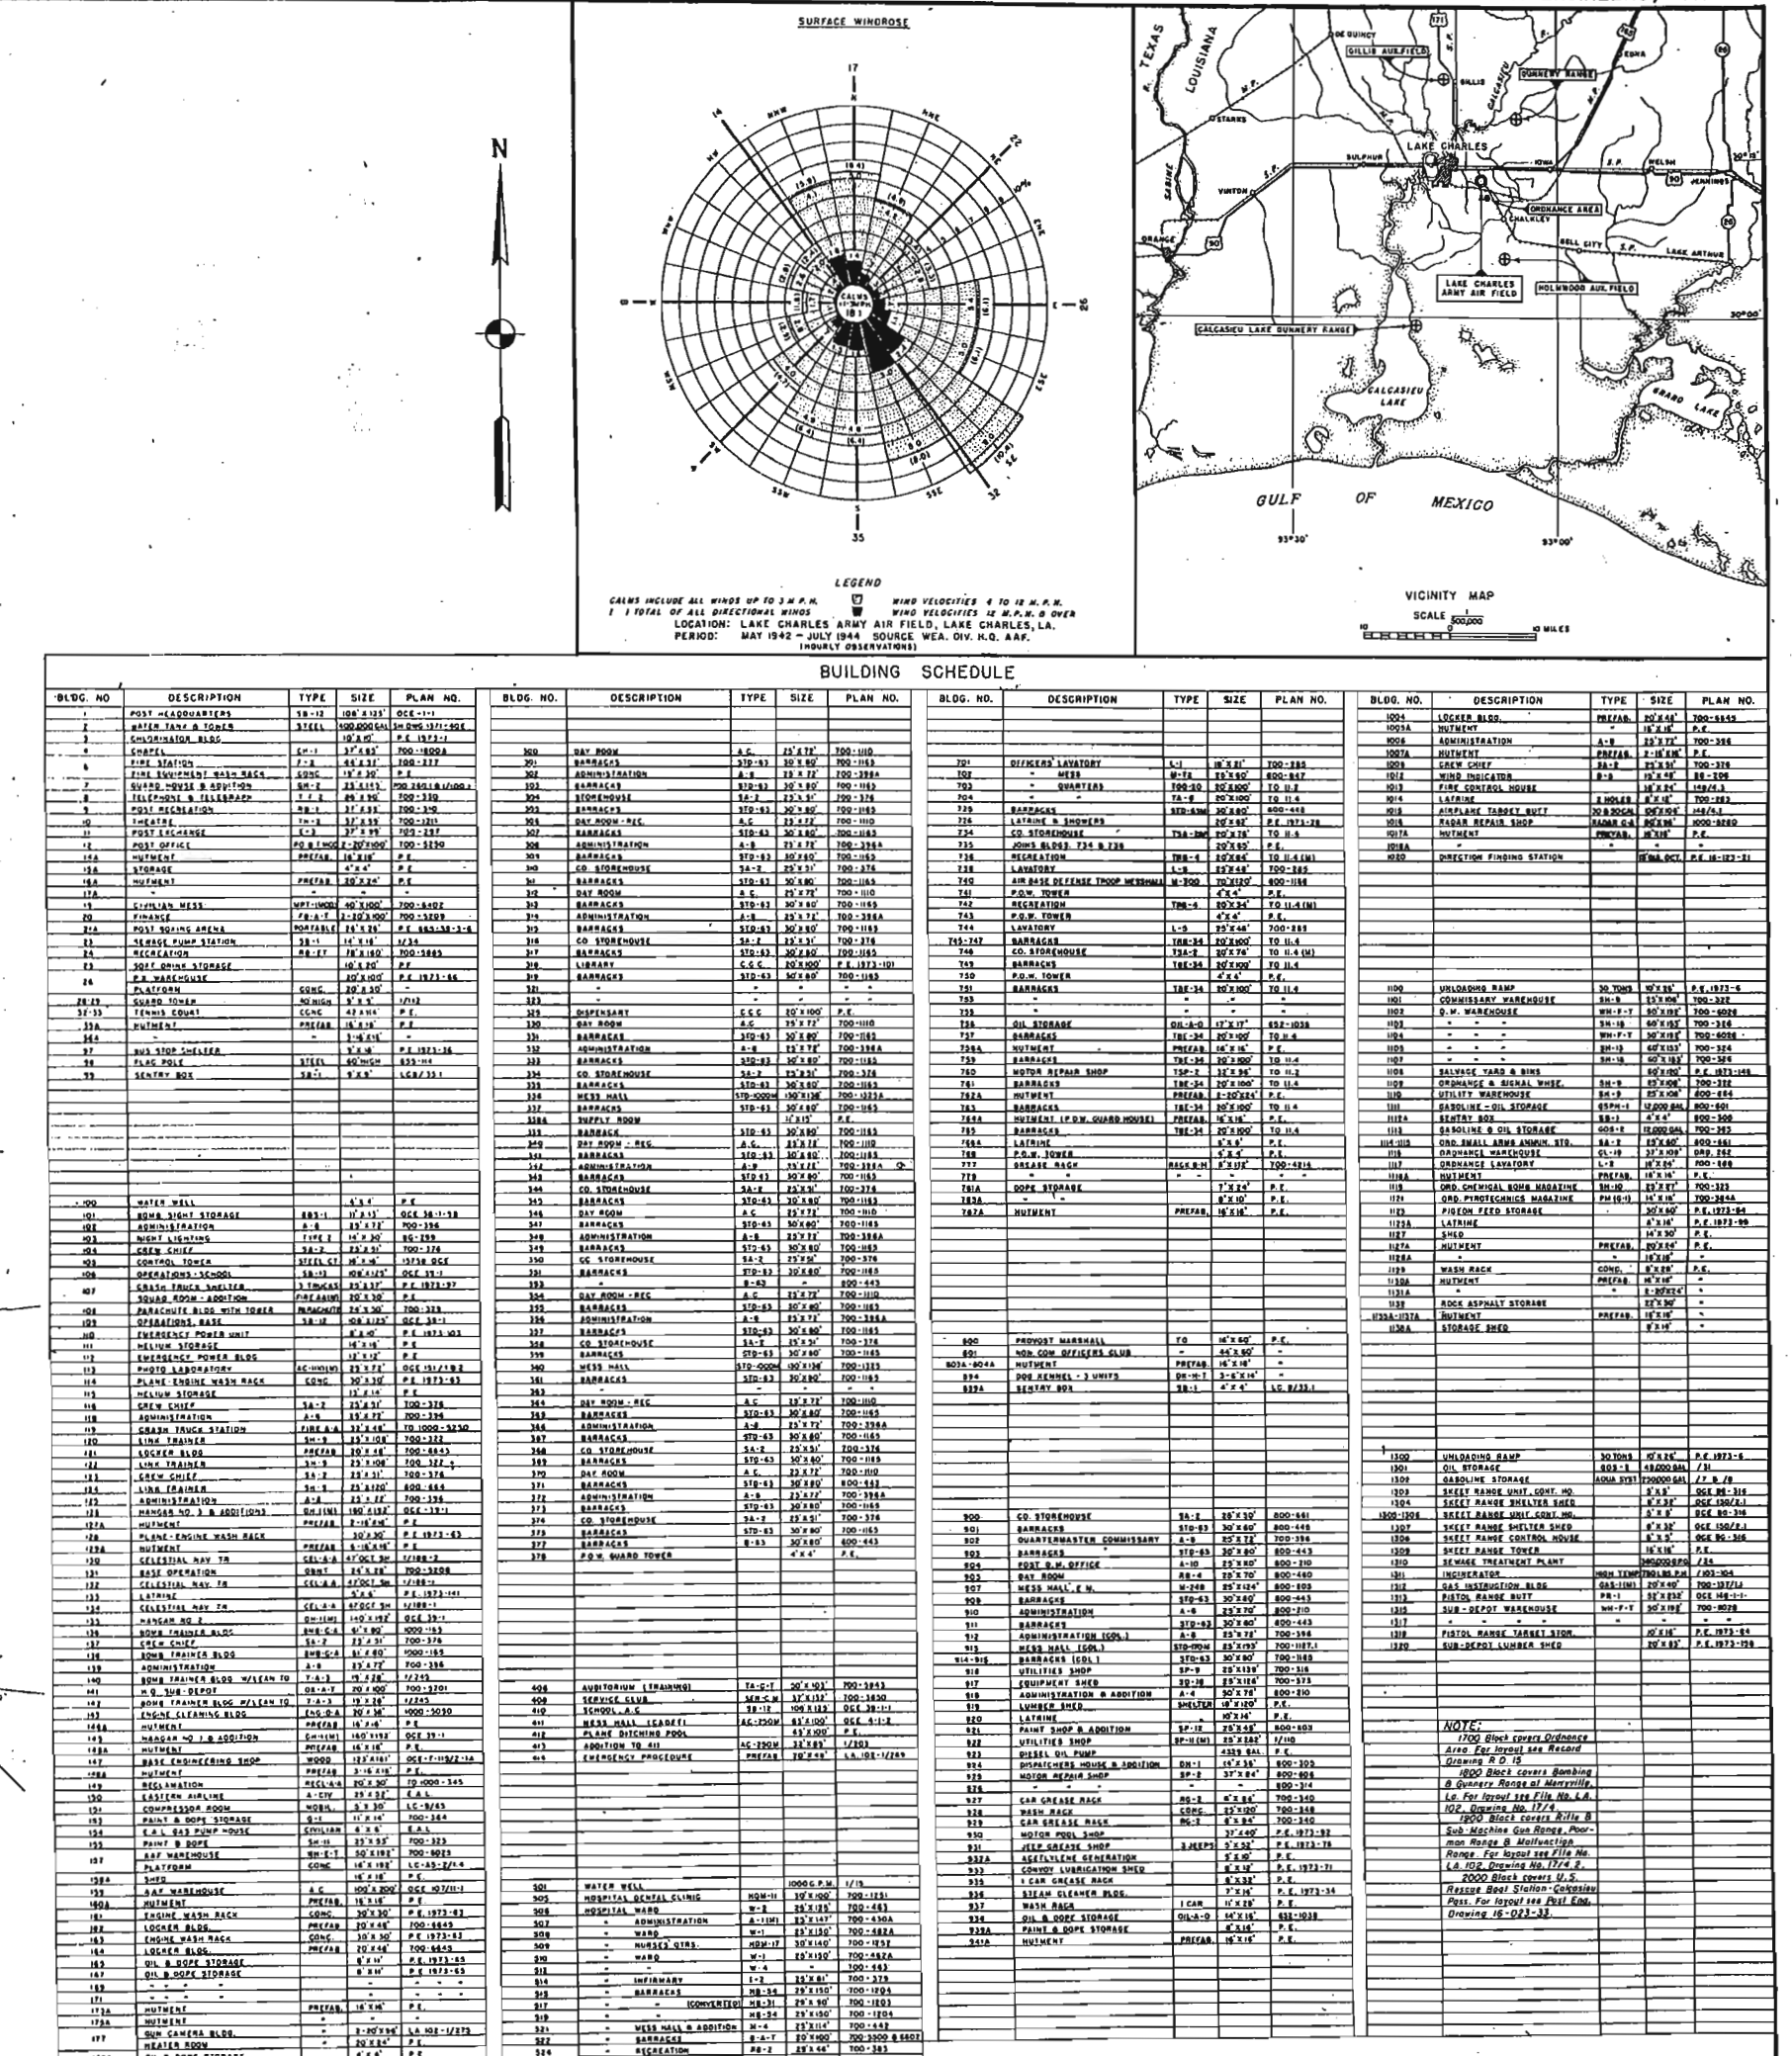


[illegible]

NOTES:

All buildings are temporary, the "T" prefix before the number has been omitted for clarity and conservation of space.

Plots No's shown thus: 1/315.1, R.D. 15 etc. were prepared in this office.

The entire reservation consists of 1730.361 acres. 423.001 acres were acquired by the Federal Government in fee simple, 1098.001 acres are covered by lease and 209.361 acres are covered by easement. (Drawing C-802)

All building numbers shown with the suffix "A" are portable and subject to being moved without notice.

On the crowded conditions of certain areas the suffix "A" had to be omitted, in which cases verification will be found in the Building Schedule.

RESTRICTED

RESTRICTED

REV:SIONS			
NO.	DESCRIPTION	DATE	
1	Containers and street names added.	6-15-45	
LAKE CHARLES ARMY AIR FIELD			
LAKE CHARLES, LOUISIANA			
BASIC LAYOUT PLAN			
U.S. ENGINEER OFFICE		GALVESTON, TEXAS	
DRAWN BY A.C.H.	CHECKED BY A.S.G.	COMPLATION OF RECORD DATA PREPARED BY: <i>Howard N. Yost</i> COL., HOWARD N. YOST DISTRICT ENGINEER	DATE: APRIL 5, 1945
TRACED BY A.C.H.			PLAN NUMBER LA, 102 - R.D. - 0

RG 341