
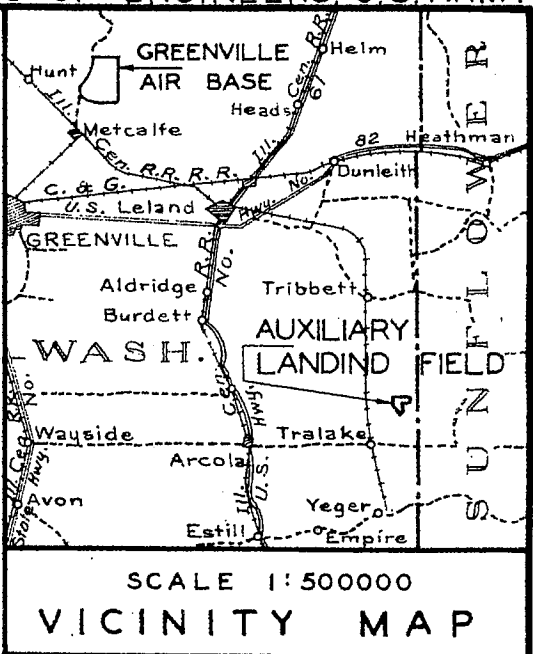


B-66

WAR DEPARTMENT CORPS OF ENGINEERS, U.S. ARMY

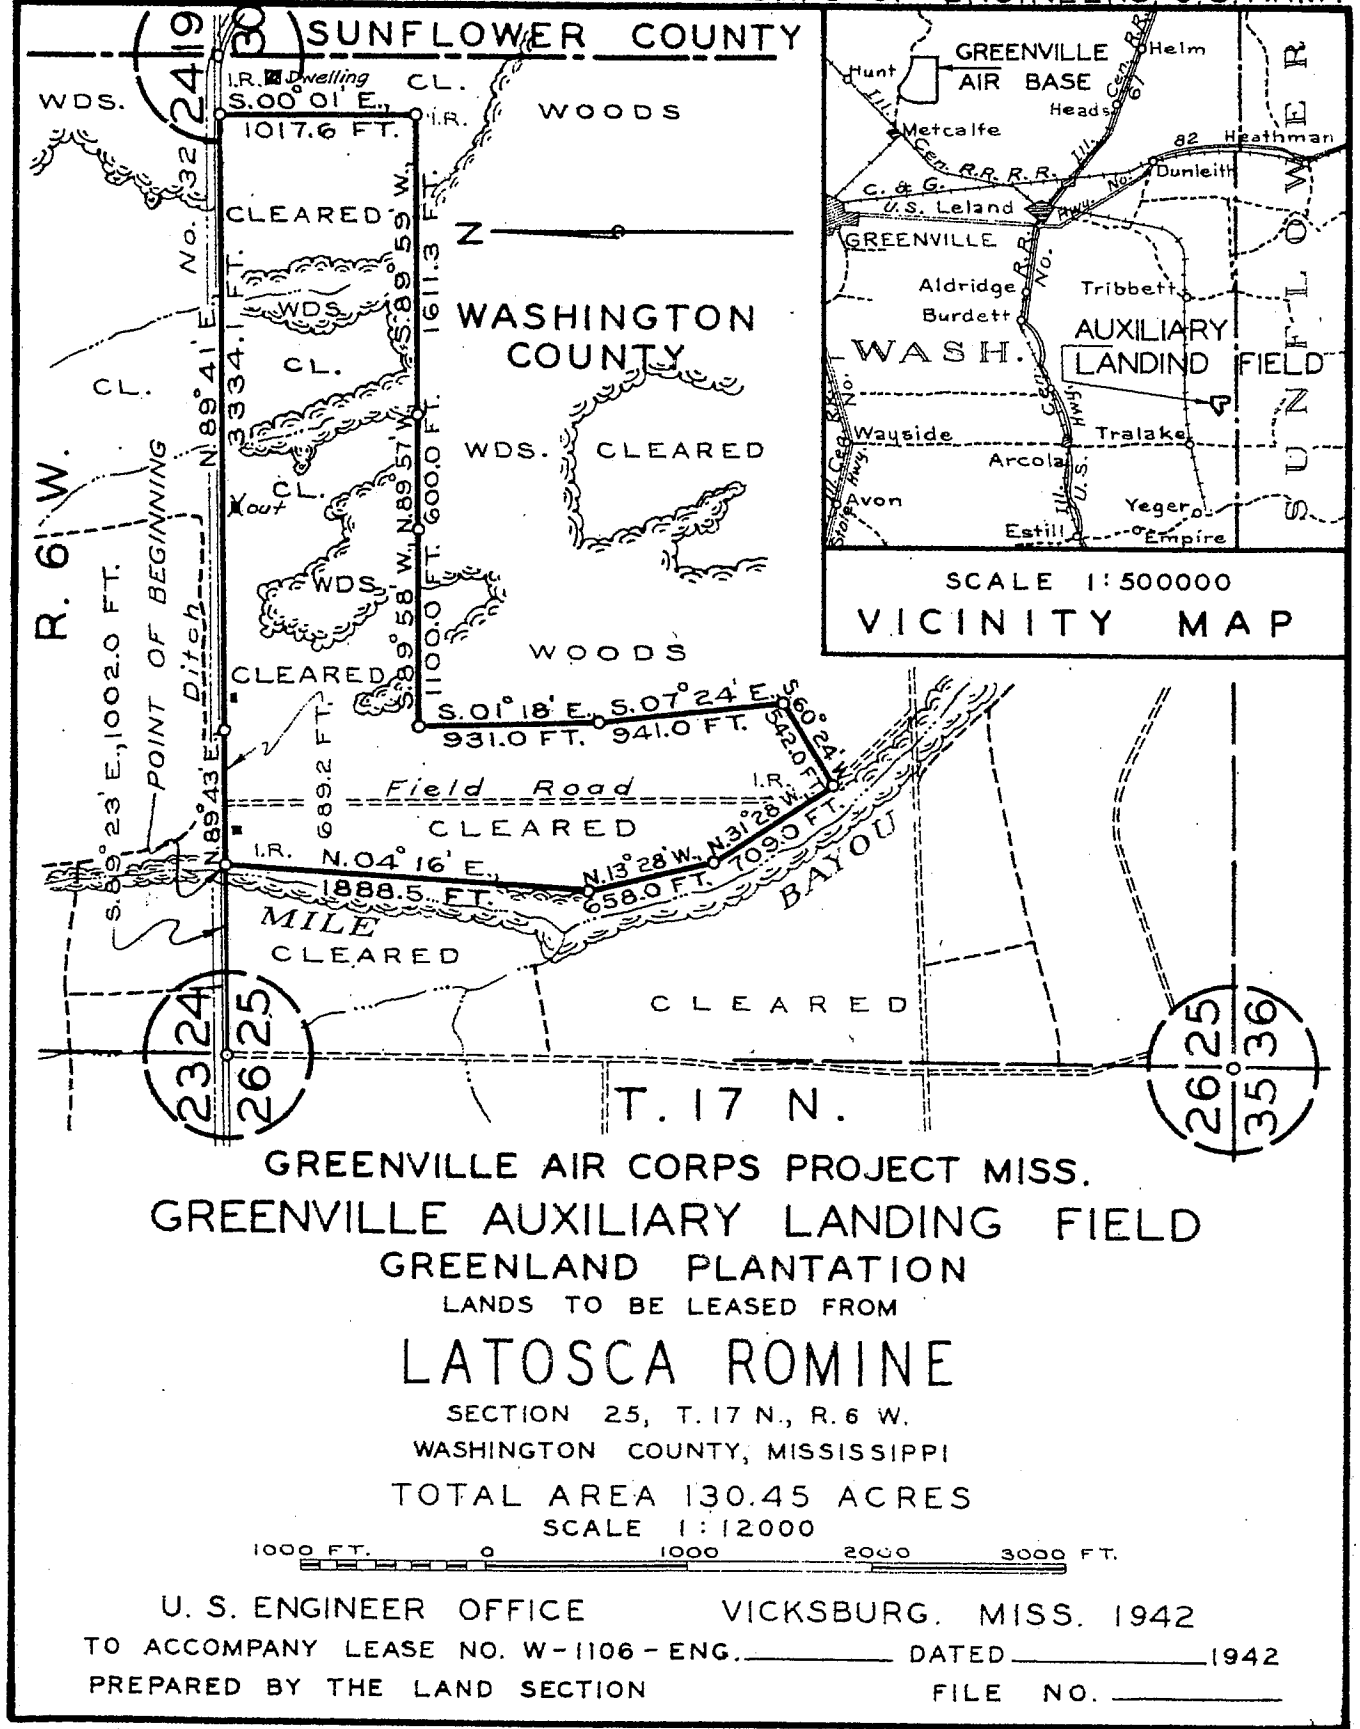

GREENVILLE AIR CORPS PROJECT MISS.
 GREENVILLE AUXILIARY LANDING FIELD
 GREENLAND PLANTATION
 LANDS TO BE LEASED FROM

LATOSCA ROMINE

SECTION 25, T. 17 N., R. 6 W.
 WASHINGTON COUNTY, MISSISSIPPI
 TOTAL AREA 130.45 ACRES

SCALE 1:12000

U. S. ENGINEER OFFICE VICKSBURG, MISS. 1942
 TO ACCOMPANY LEASE NO. W-1106-ENG. _____ DATED _____ 1942
 PREPARED BY THE LAND SECTION FILE NO. _____