
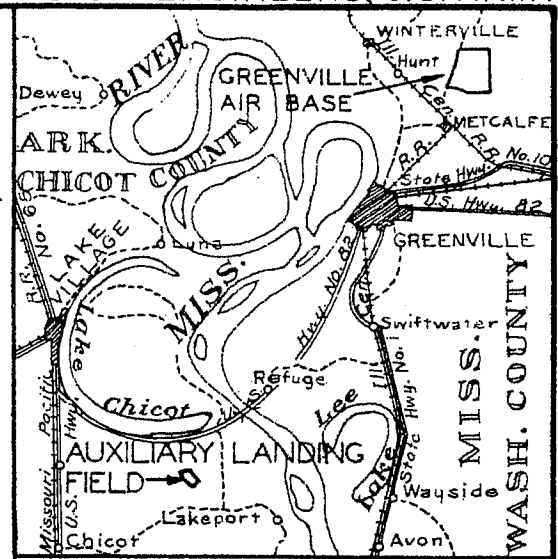


3-64

Enclosure No. 2 May 4
U.S.O., Vicksburg, Miss.
MR 36-13/36 Date 1-20-42

WAR DEPARTMENT


CORPS OF ENGINEERS, U.S. ARMY

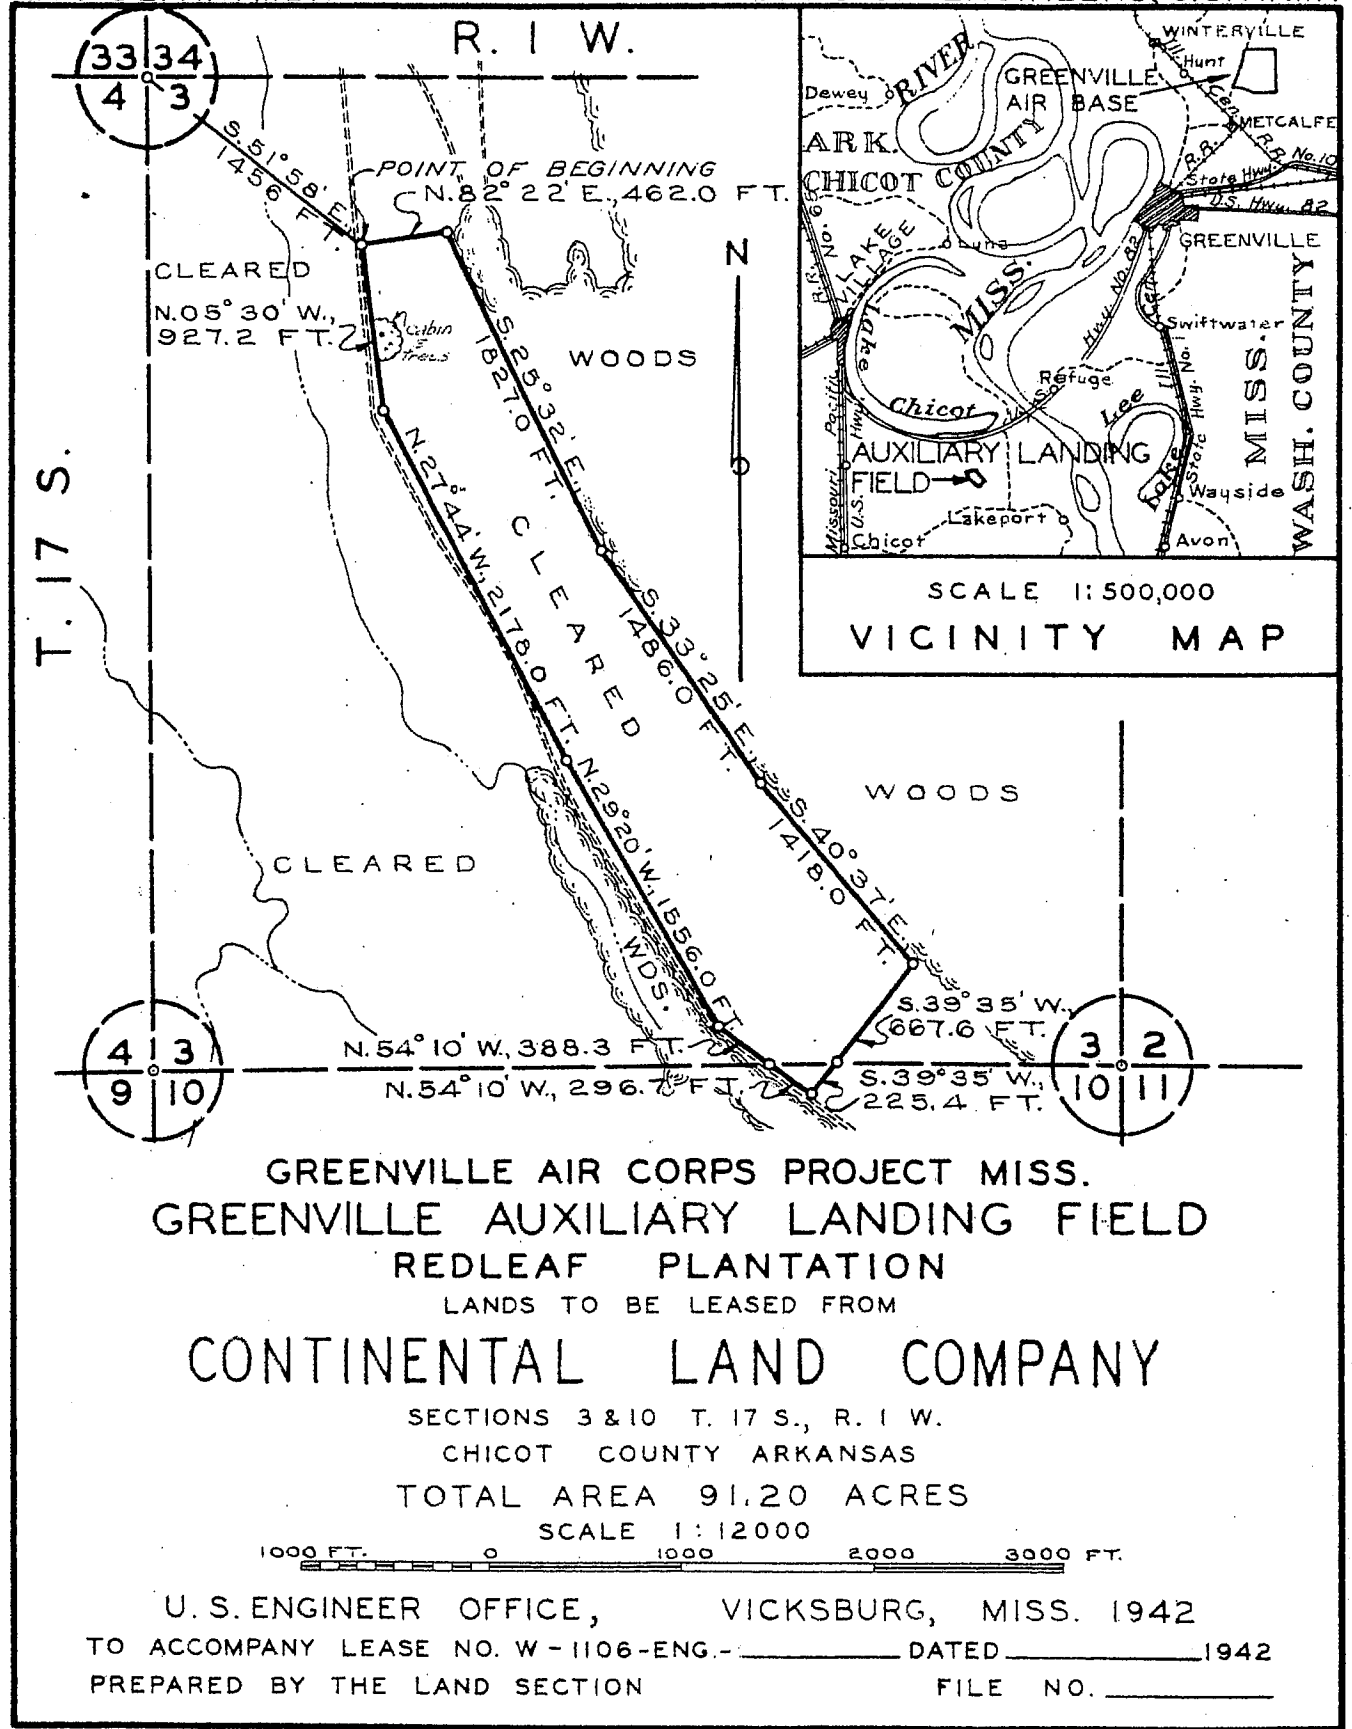

SCALE 1:500,000
VICINITY MAP

GREENVILLE AIR CORPS PROJECT MISS.
GREENVILLE AUXILIARY LANDING FIELD
REDLEAF PLANTATION
LANDS TO BE LEASED FROM
CONTINENTAL LAND COMPANY

SECTIONS 3 & 10 T. 17 S., R. 1 W.
CHICOT COUNTY ARKANSAS
TOTAL AREA 91.20 ACRES
SCALE 1:12000

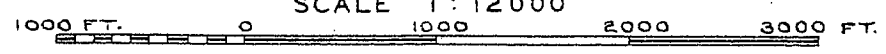

U. S. ENGINEER OFFICE, VICKSBURG, MISS. 1942
TO ACCOMPANY LEASE NO. W-1106-ENG.-_____DATED _____1942
PREPARED BY THE LAND SECTION FILE NO. _____