



HUI

STA

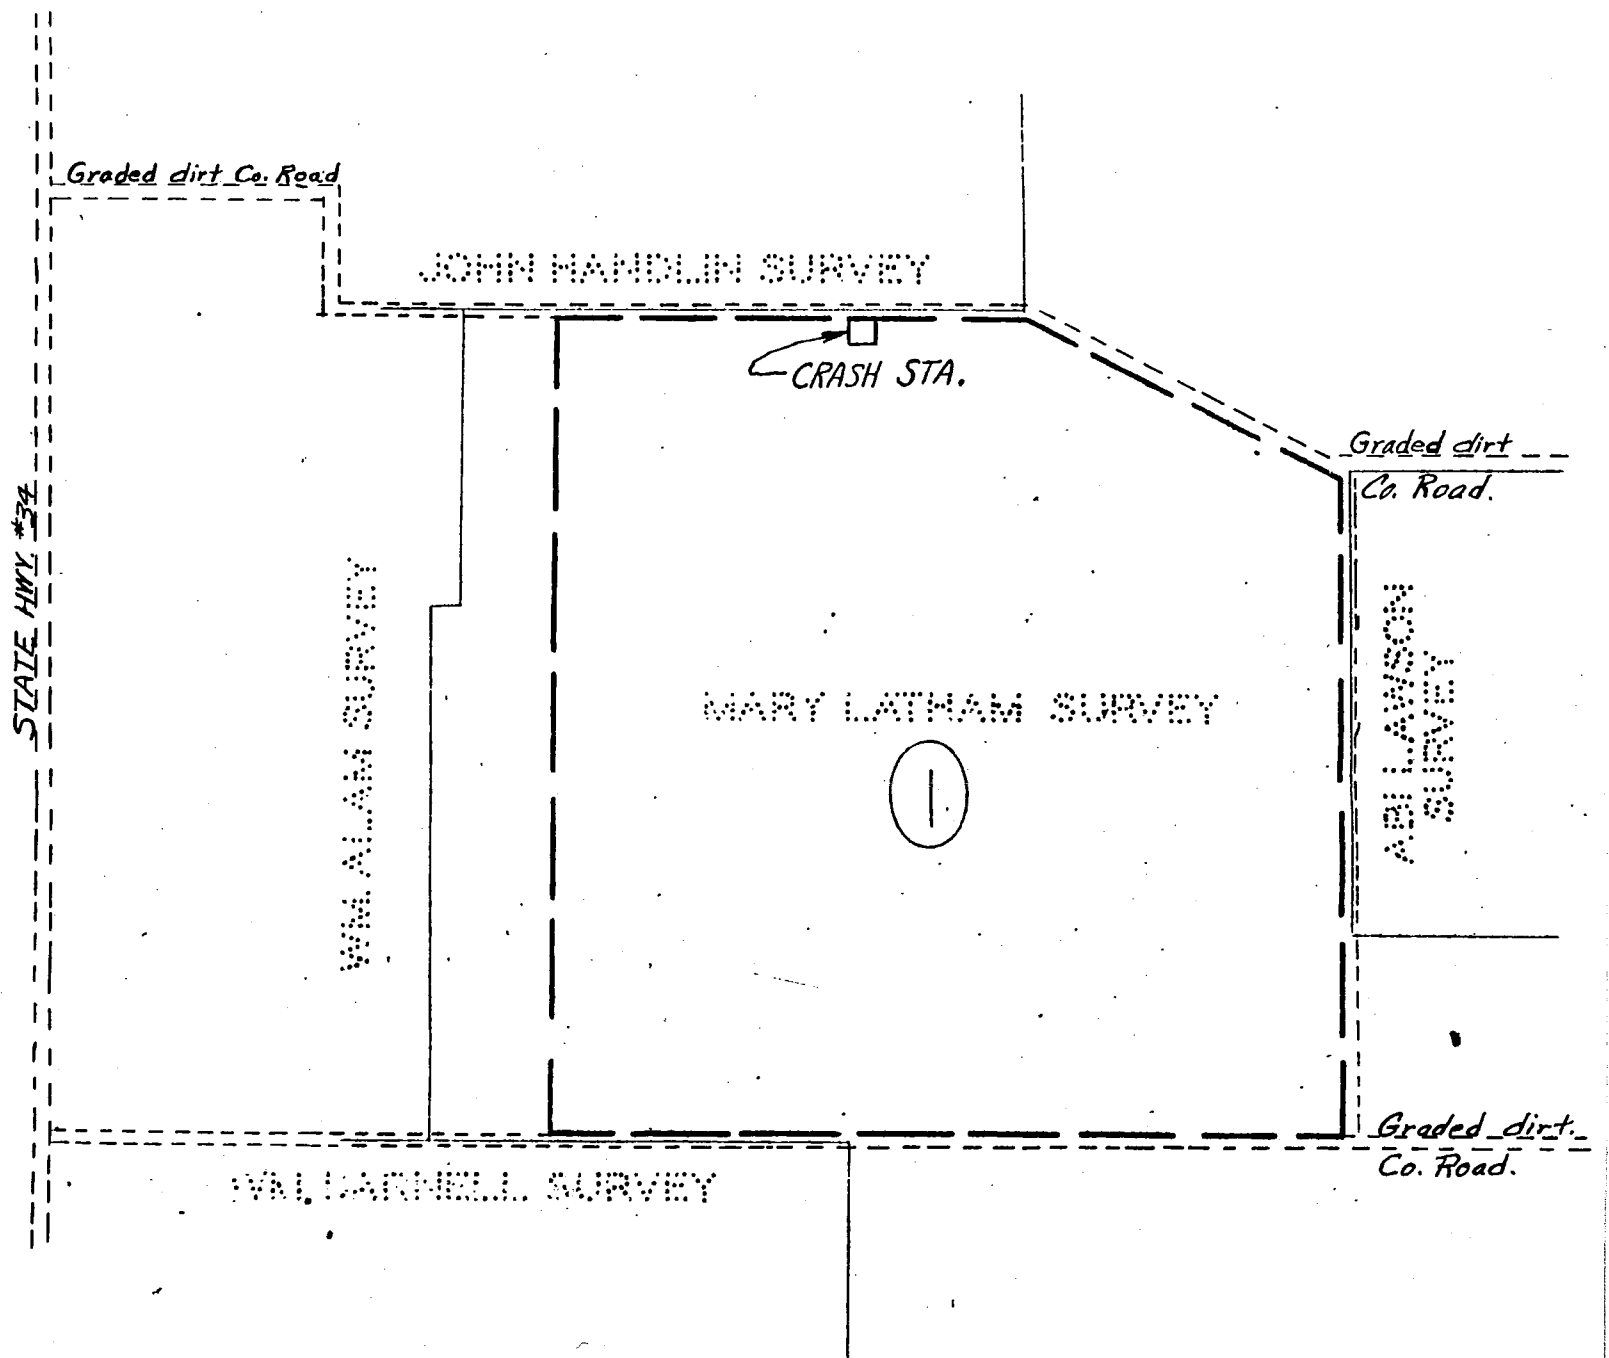

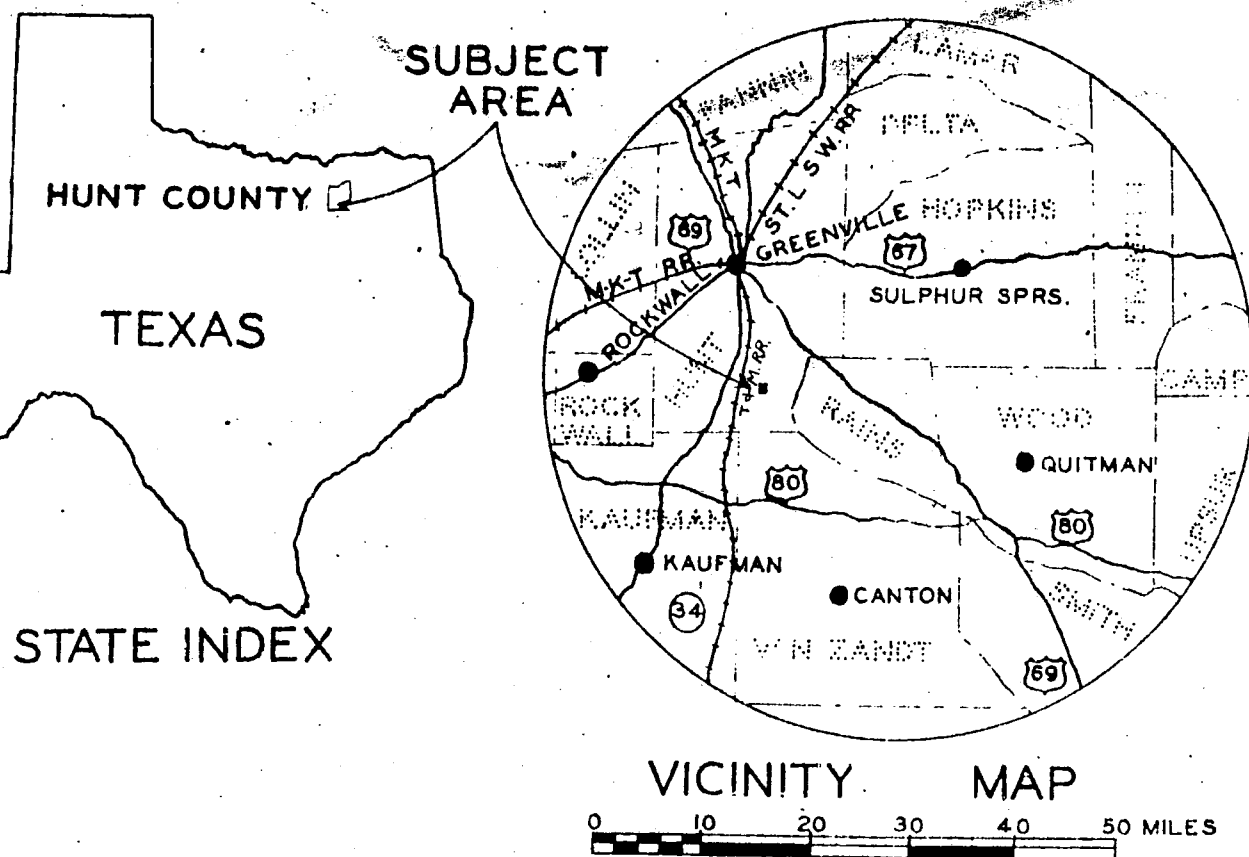

TRACT GAS-2-	OWNER	ACRES
I	MRS G. F. FLOYD & NOLLIE SCHENCK	475.2

- ☒ CULTIVATABLE AREA
- ☐ PASTURE AREA

EXHIBIT "B"

OWNERSHIP
(TYPE OF MAP)

STATE TEXAS
COUNTY HUNT
DIVISION SOUTHWESTERN
DISTRICT DENISON
SERVICE COMMAND EIGHTH
USING AGENCY AAF
10 MILES S. OF GREENVILLE
MILES OF

TRANSPORTATION FACILITIES

TEXAS AND MIDLAND RAILROAD
34 STATE ROAD
FEDERAL ROAD
AIRLINE

LAND AREA

ACRES OWNED BY W.D. 475.2
ACRES LEASED BY W.D.
ACRES LEASED FROM W.D.
ACRES TRANSFERRED TO W.D.
ACRES DONATED TO W.D.

DISPOSALS

ACRES SOLD
ACRES TRANSFERRED
ACRES EXCHANGED
ACRES OTHERWISE

LEGEND

RESERVATION LINE ☐

STATE OR PROVINCE LINE ☐

COUNTY LINE ☐

CIVIL DISTRICT PRECINCT ☐

LAND-GRANT LINE ☐

CITY, VILLAGE, OR BOROUGH ☐

CEMETERY, SMALL PARK, ETC ☐

TOWNSHIP LINE ☐

SECTION LINE ☐

SCALE
1 IN. = 1000 FT.
0 1000 3000

WAR DEPARTMENT, O.C.E.
CONSTRUCTION DIVISION

REAL ESTATE
MAJORS AUXILIARY FIELD NO 2
GREENVILLE TEXAS
MILITARY RESERVATION

RECOMMENDED *James P. Noquist* DATE 3/25/44
CAPT. CORPS OF ENGINEERS

APPROVED *Joe B. Milam* DATE 28 MAR 44
CHIEF OF ACQUISITION

COMPILED: TRACED W.R.W. CHECKED *gmm*

DATE	BY	REVISIONS	APPROVED

SHEETS: 4 OF 6 DRAWING NO.